


Associated Photo & Imaging

Existing First Floor Plan Scale 1/4" = 1'-0"

19 South West, 6th Street, Miami, Florida, 33130

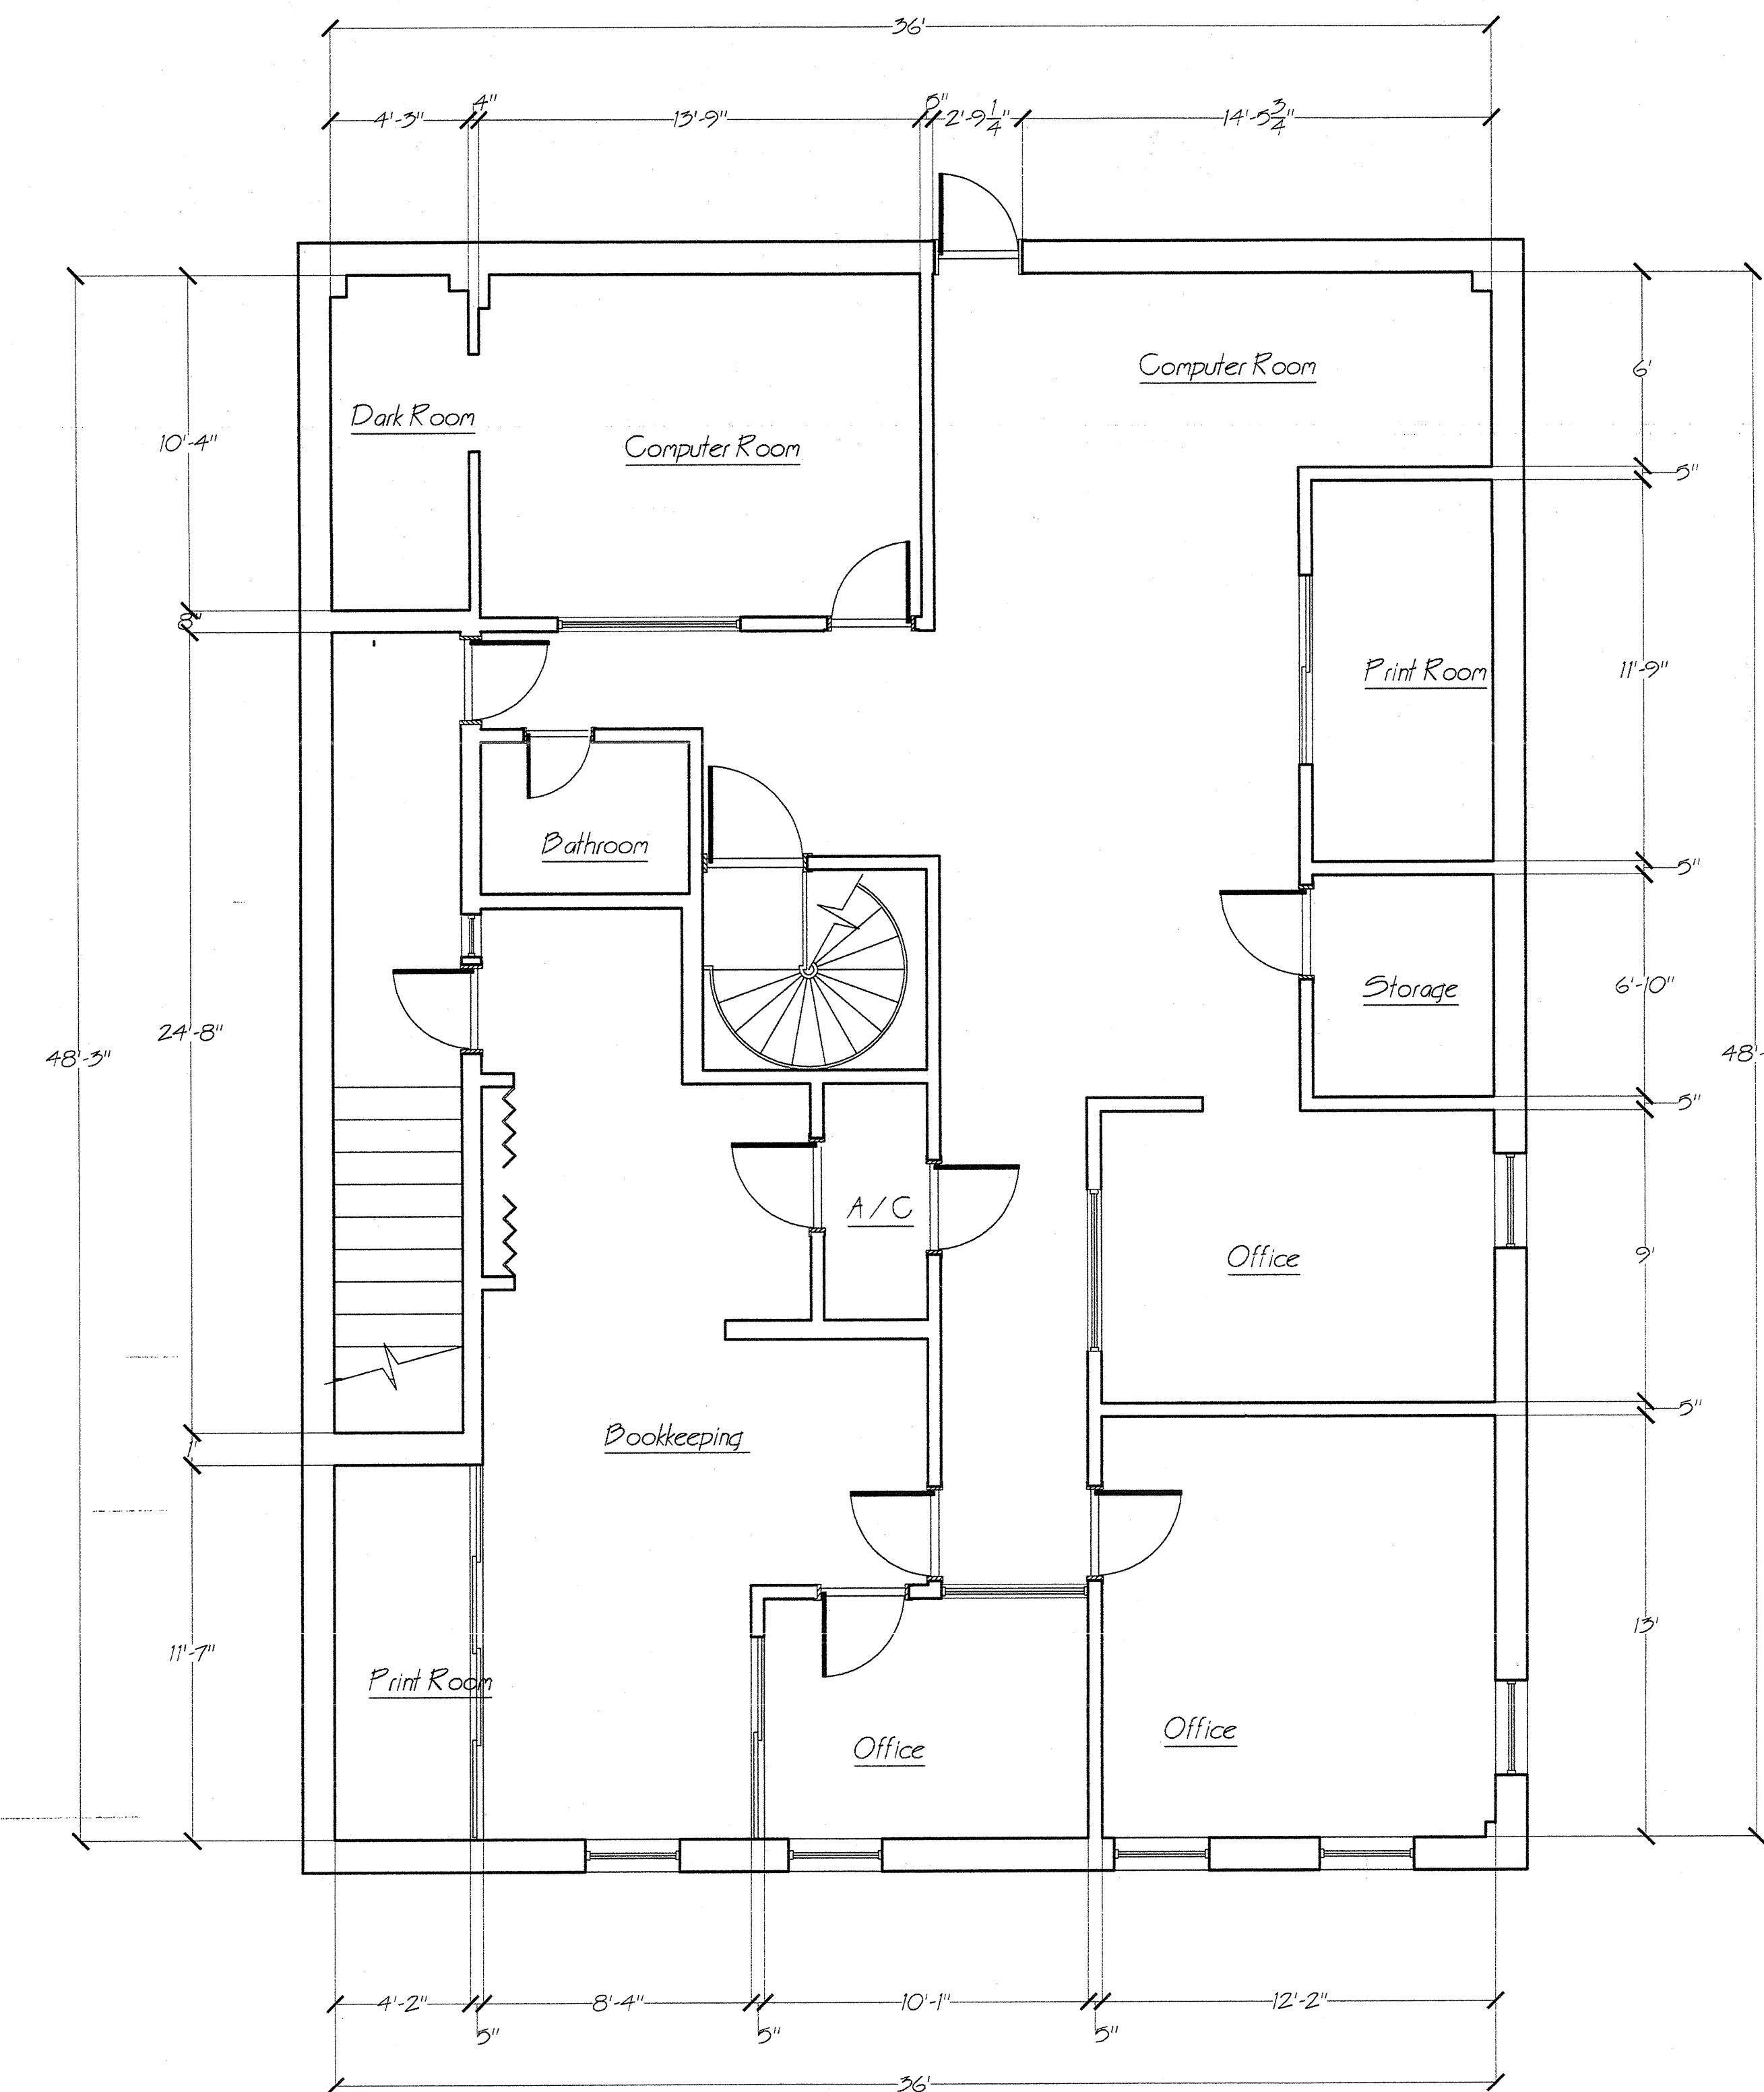


Associated Photo & Imaging

Existing Second Floor Plan Scale 1/4" = 1'-0"

19 South West, 6th Street, Miami, Florida, 33130

Associated Photo

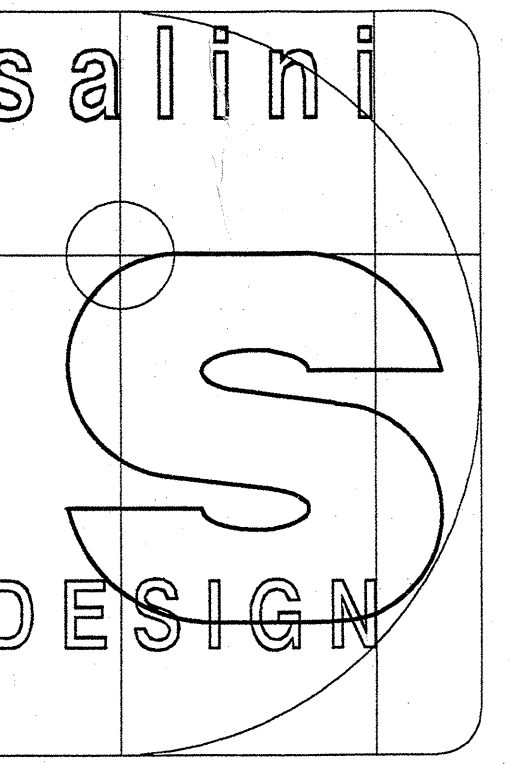

REVISION	BY

Salini Design
 TEL: (305) 651-8505
 FAX: (305) 651-8574
 email: sanrajean@cs.com
 190 Ne 199 st SUITE 206
 North Miami Beach-FL 33179

**ASSOCIATED PHOTO
 EXISTING FLOOR PLANS
 MIAMI BEACH**

DRAWN BY
Andres Zelterteins

CHECK BY:
A.D.

DATE:
06-11-2003

JOB:
470902

SHEET
A1
 OF TWO