


Associated Photo & Imaging

19 South West, 6th Street, Miami, Florida, 33130

Existing Floor Plan Scale 1/4" = 1' - 0"

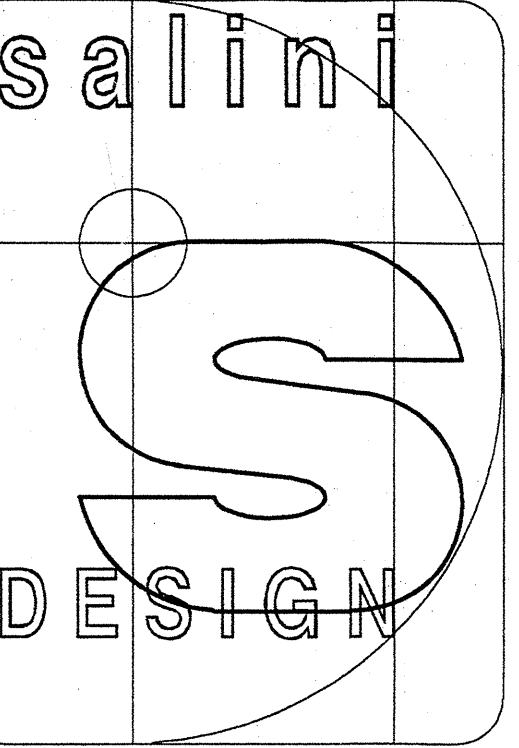

REVISION	BY

**Salini Design**

TEL: (305) 651 - 8505  
FAX: (305) 651-8574  
Salini Design

190 Ne 199 st SUITE 206  
North Miami Beach-FL 33179  
email: sanrajean@cs.com

**ASSOCIATED PHOTO  
EXISTING FLOOR PLANS  
MIAMI BEACH**

DRAWN BY  
**Andres Zelerteins**

CHECK BY:  
*A.B.*

DATE:  
**06-11-2003**

JOB:  
**470902**

SHEET  
**A2**  
OF TWO